


LEITH JUNCTION

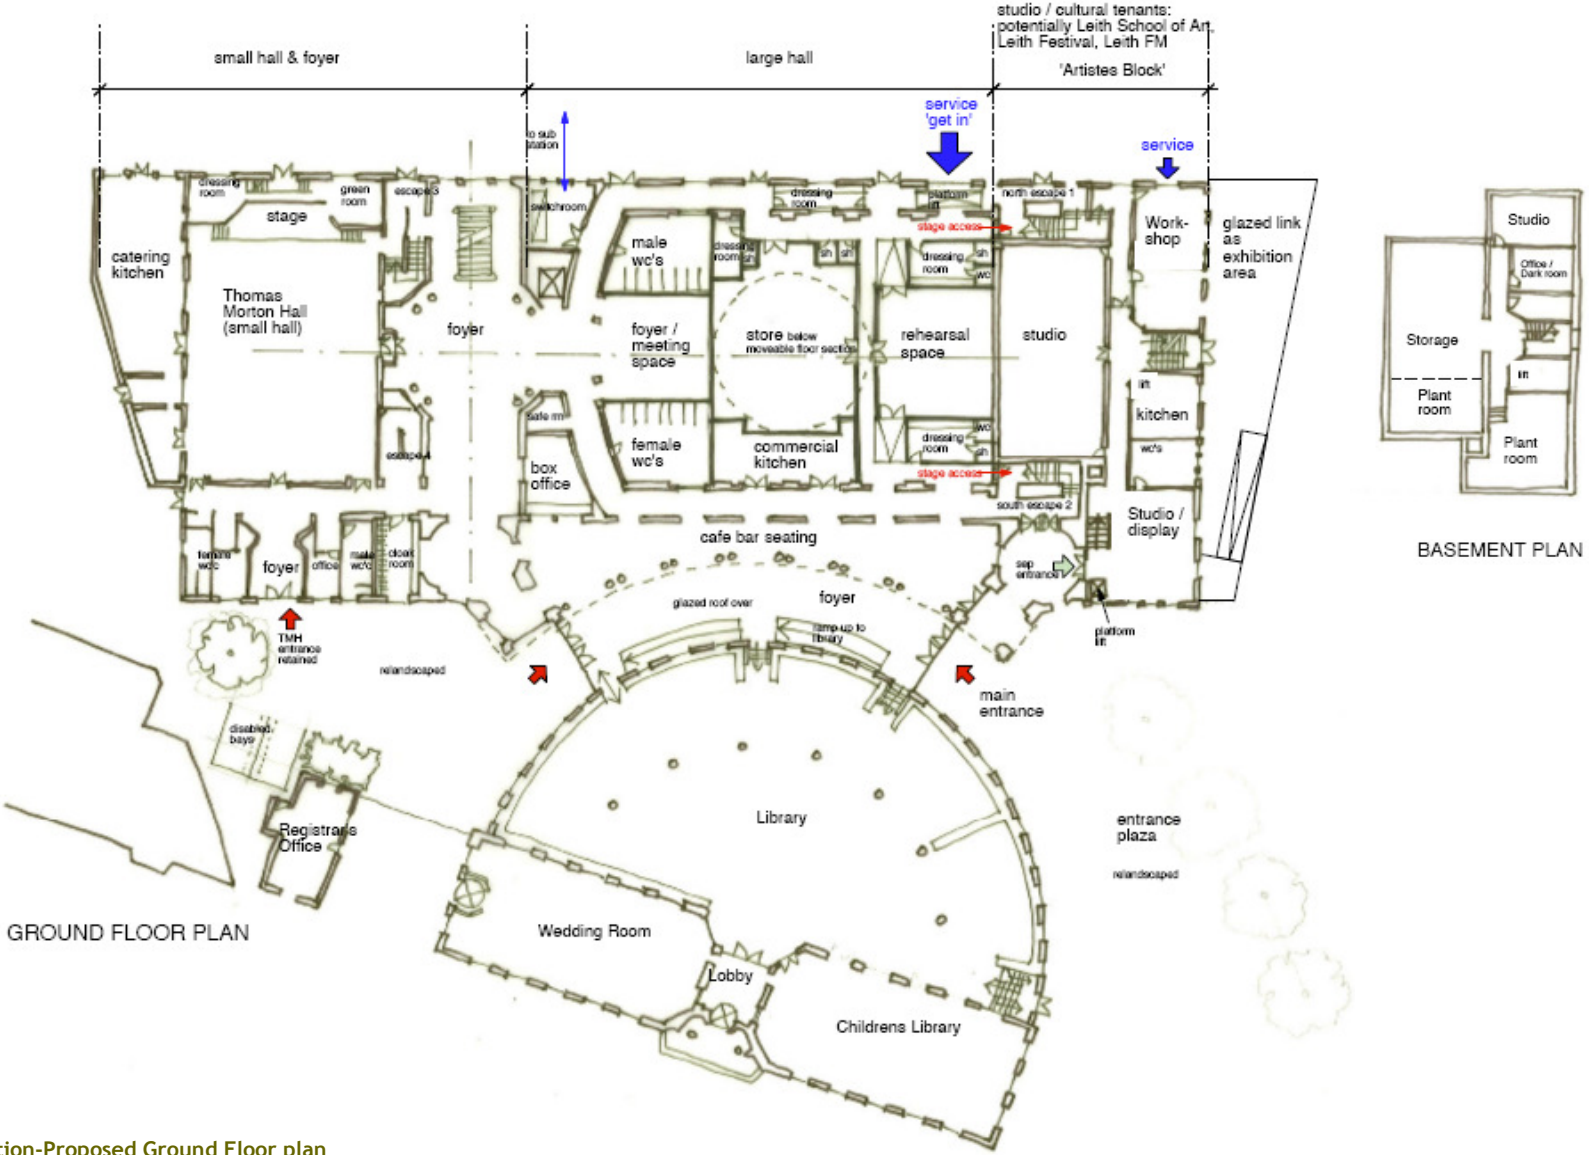

4.3: Our Project

Leith Junction-Proposed Ground Floor plan